

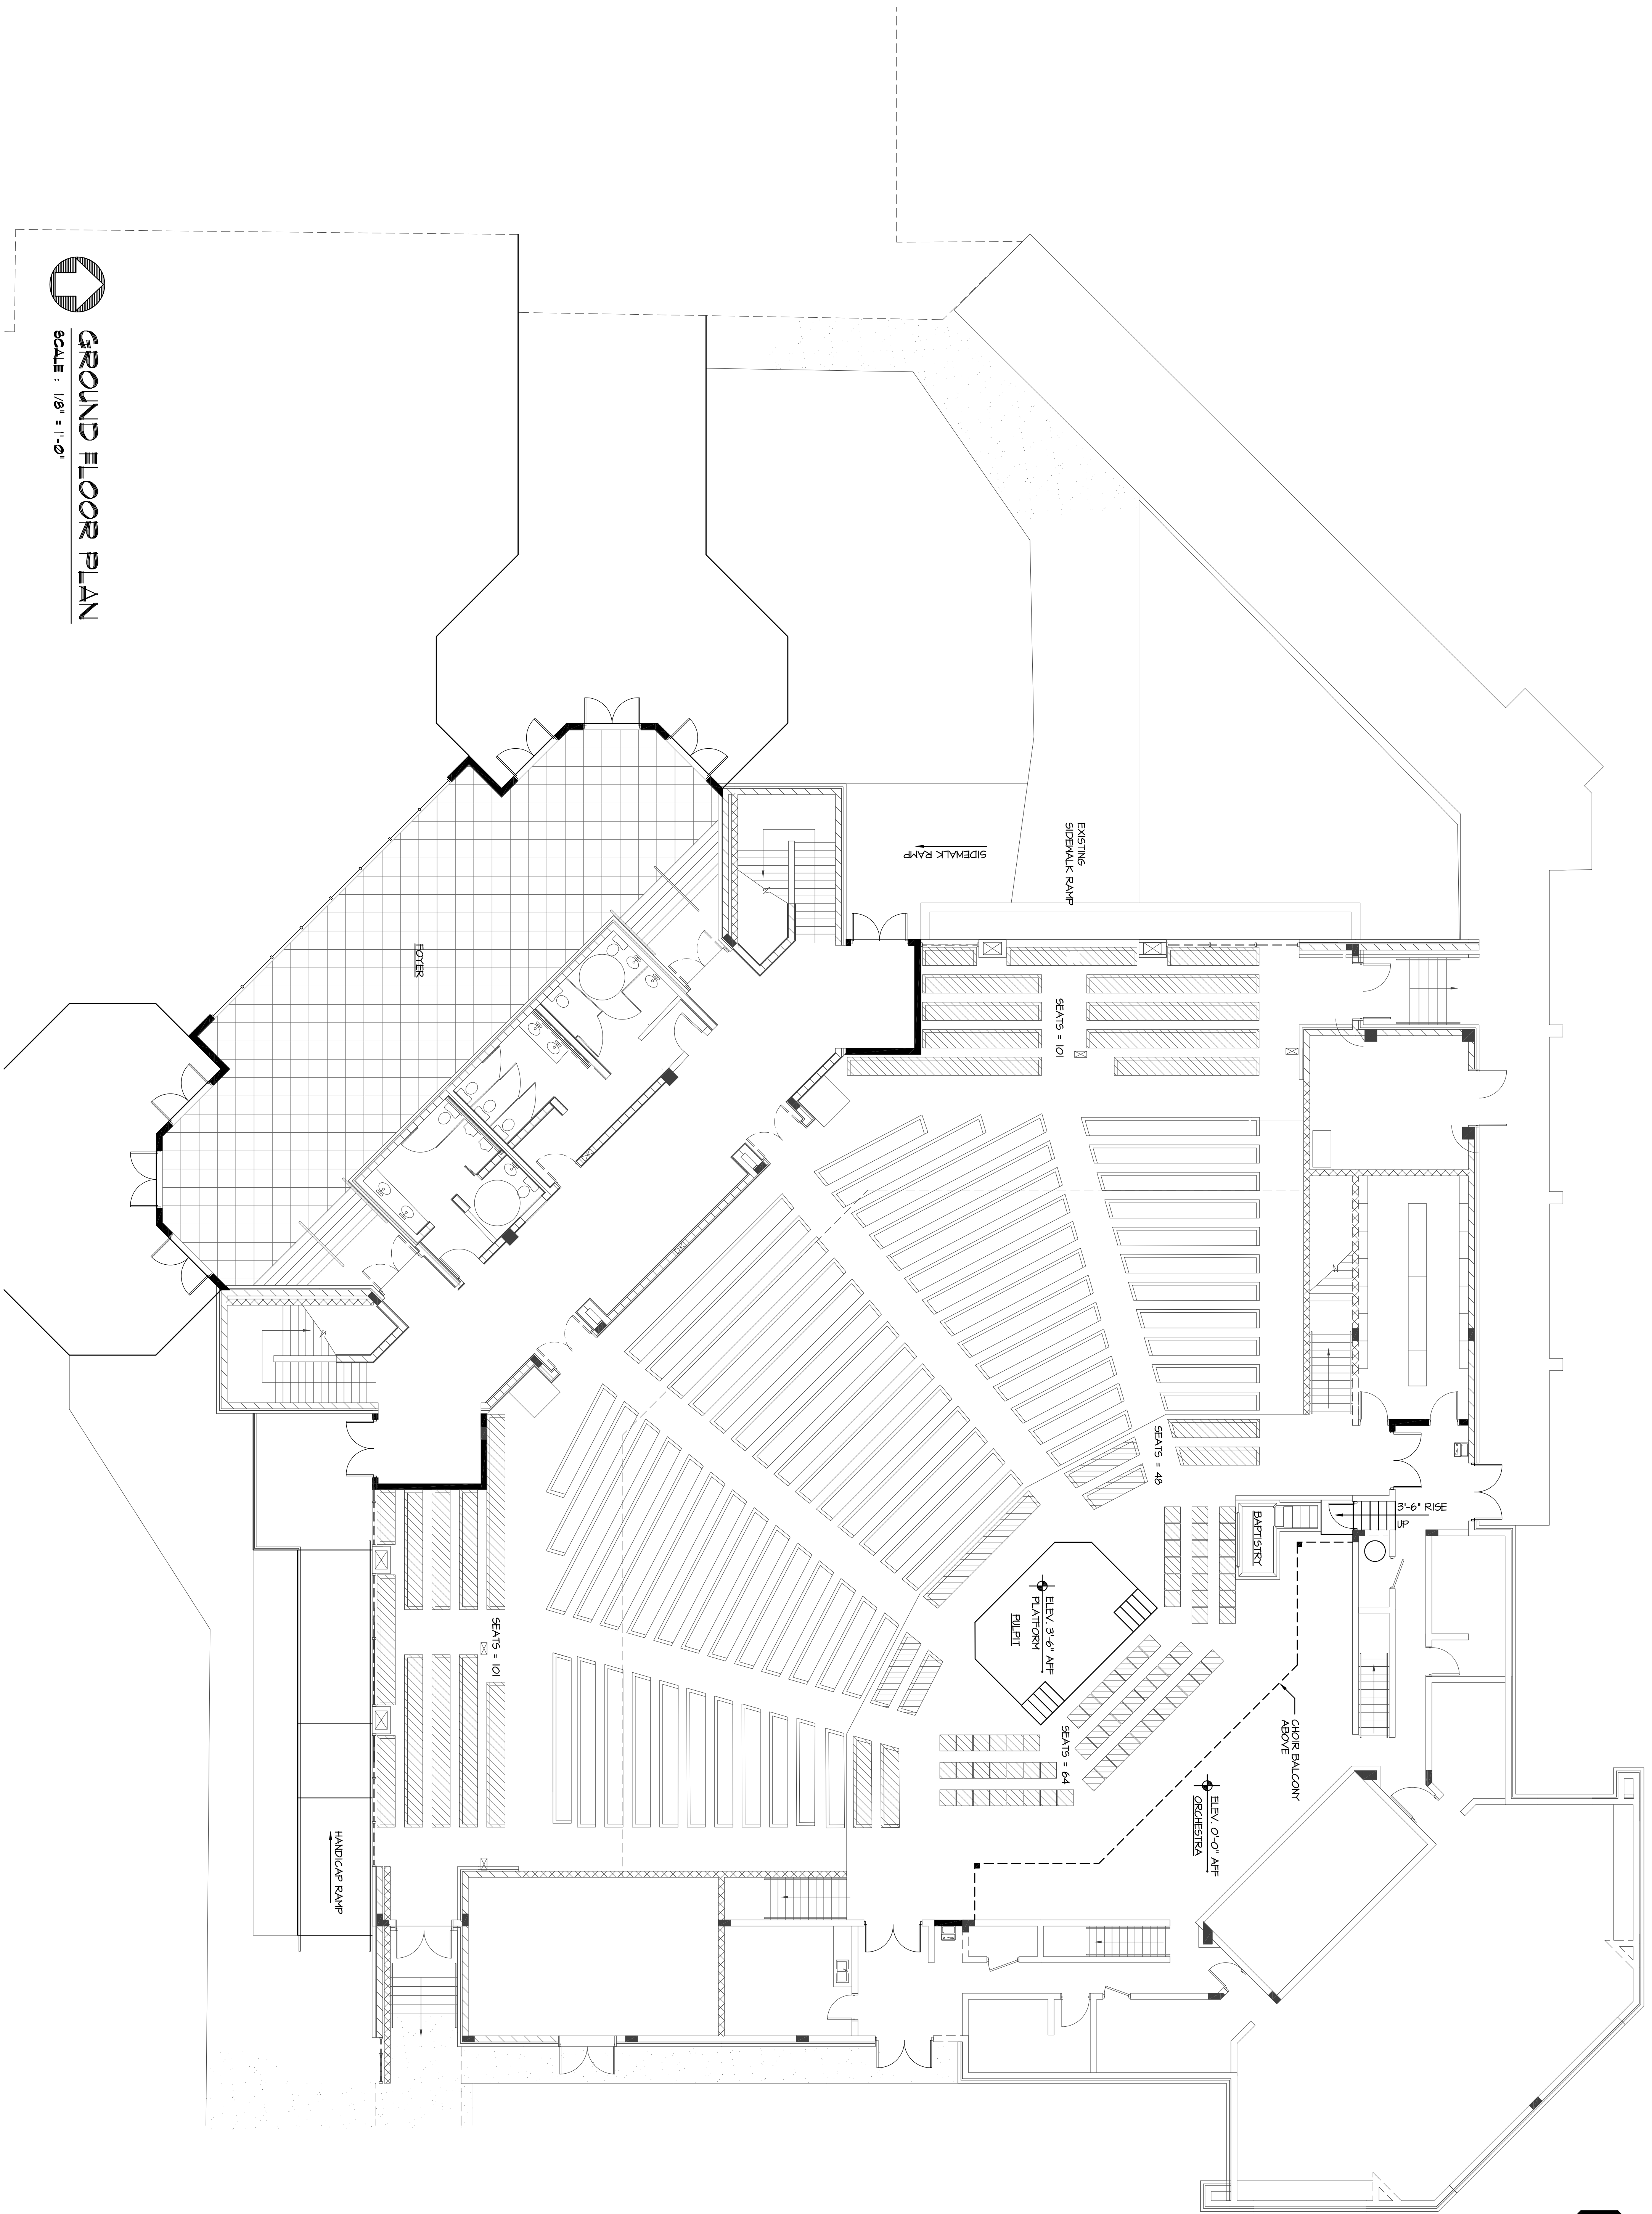



dr	JJA
pr	10-009
ch	MDJ
da	01-04-2010

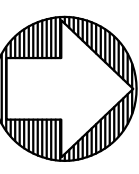

 **GROUND FLOOR PLAN**  
SCALE : 1/8" = 1'-0"

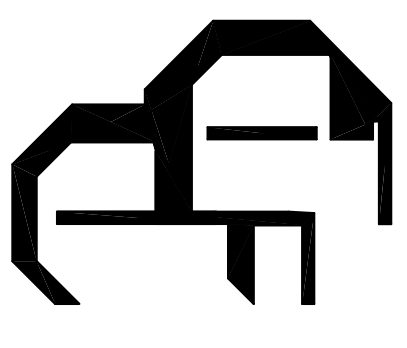


dr	JJA
pr	10-009
ch	MDJ
pd	01-04-2010

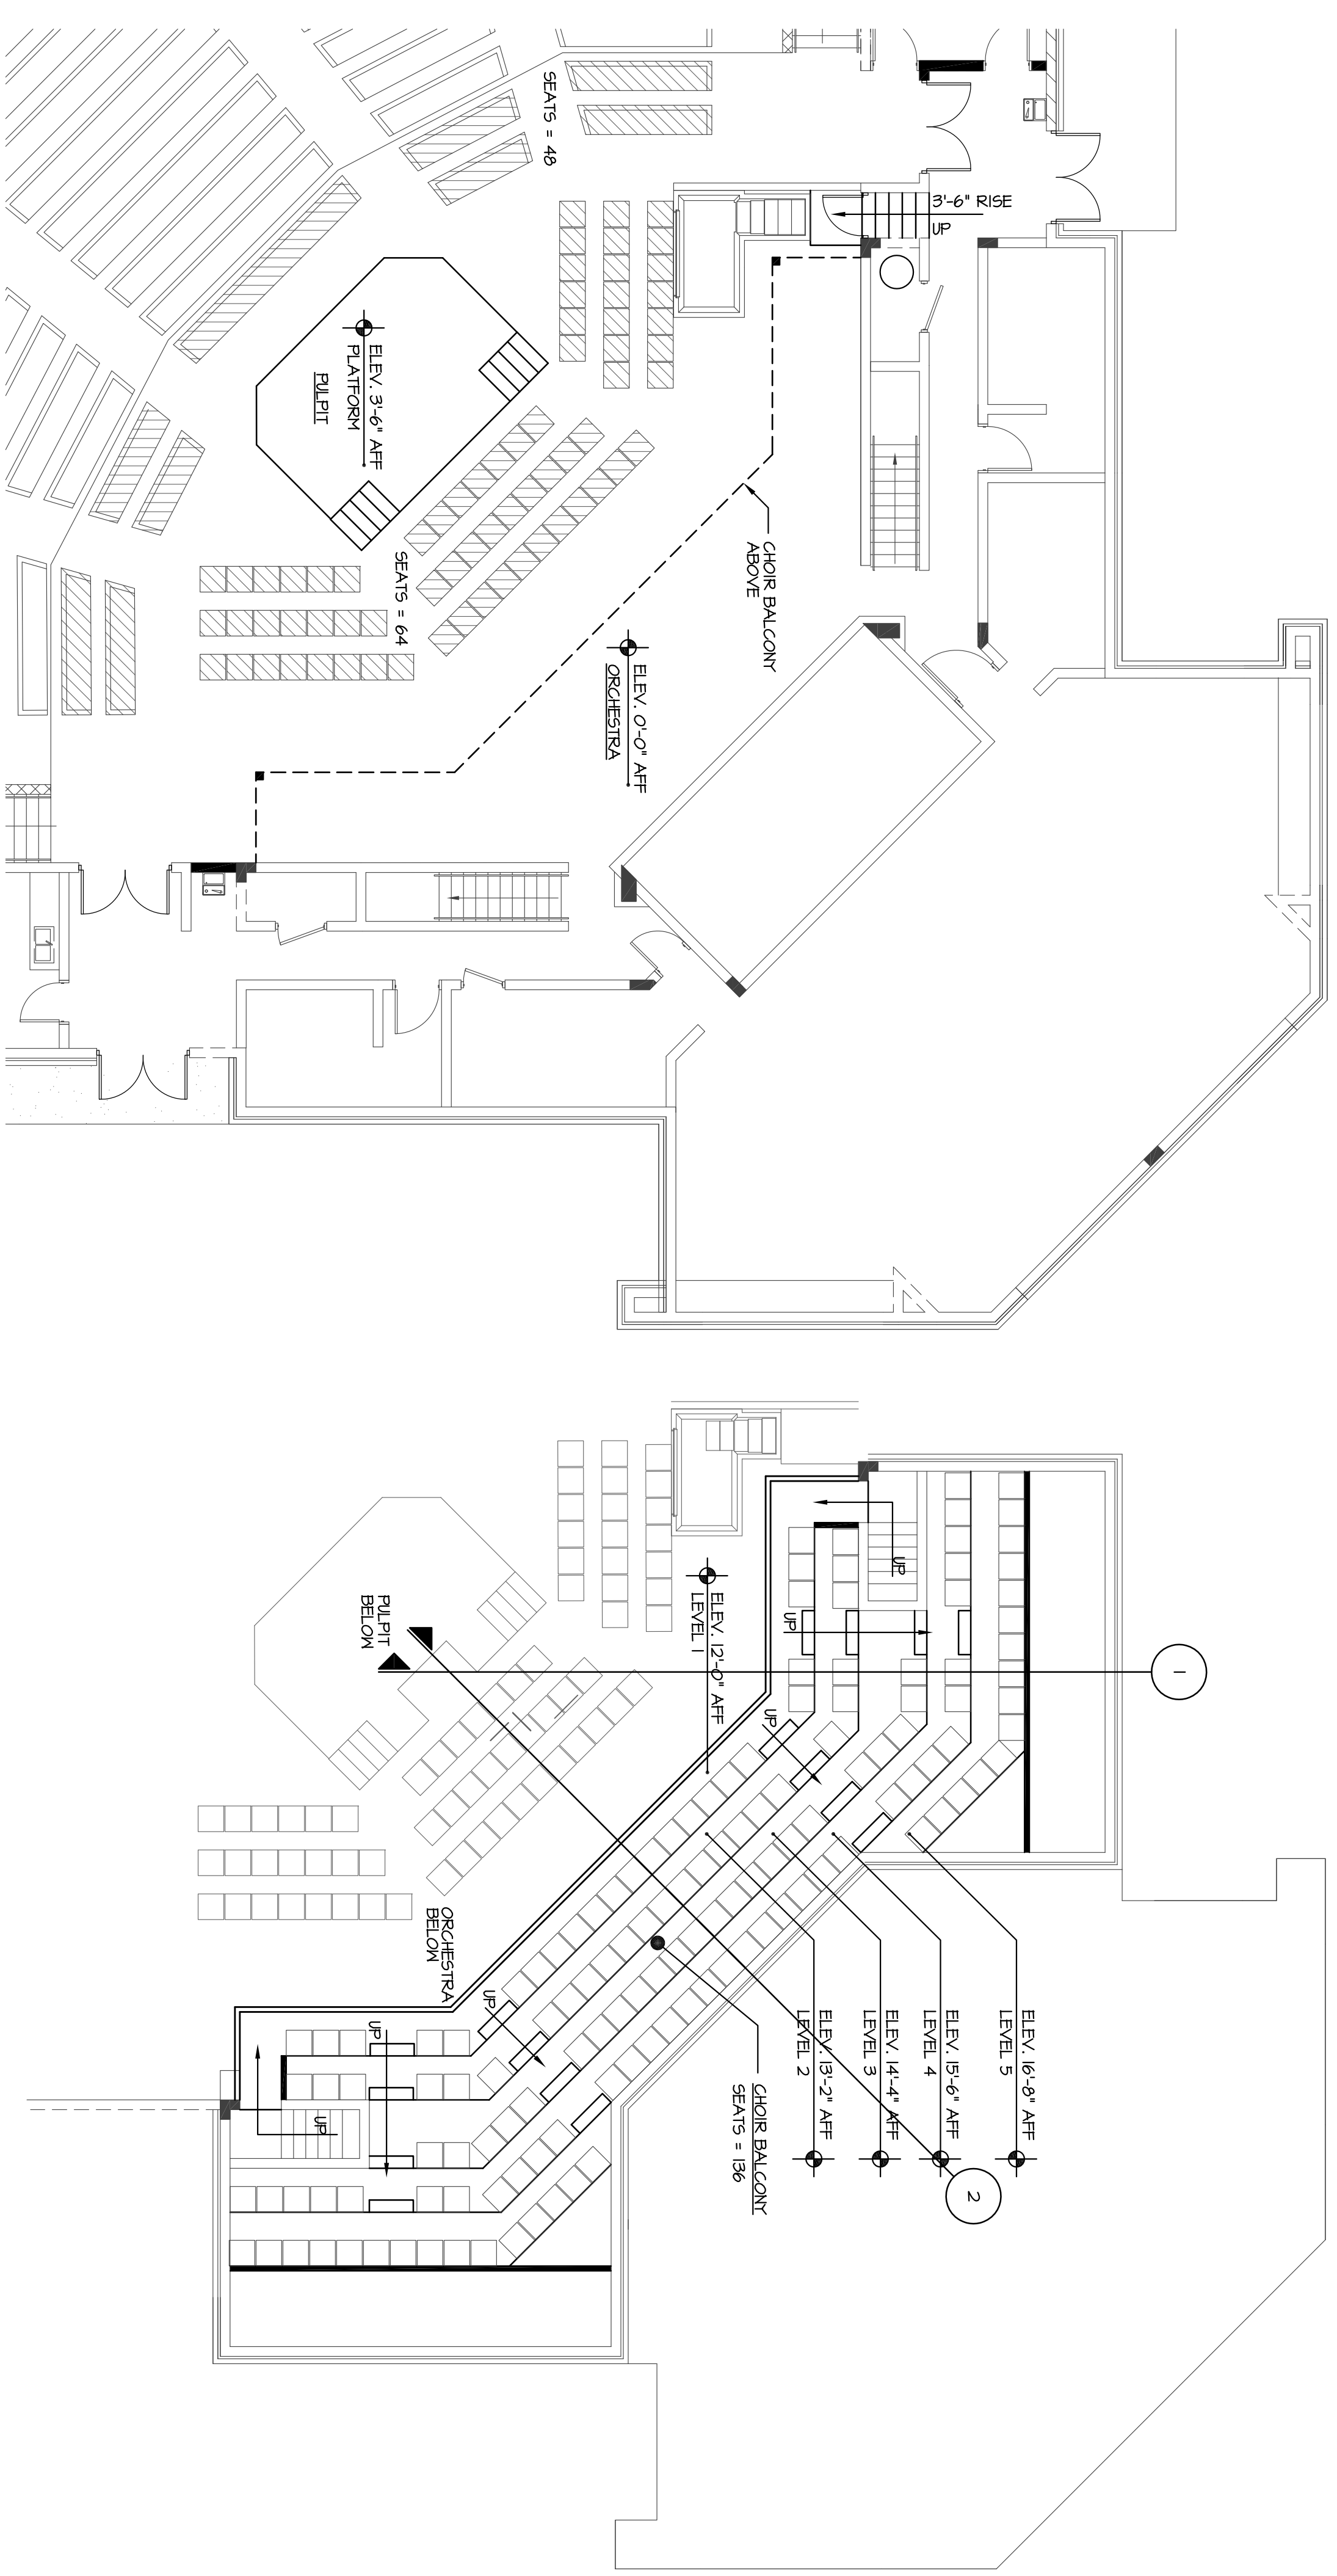


**PARTIAL GROUND FLOOR PLAN**  
SCALE: 1/8" = 1'-0"

**CHOIR BALCONY**  
SCALE: 1/8" = 1'-0"

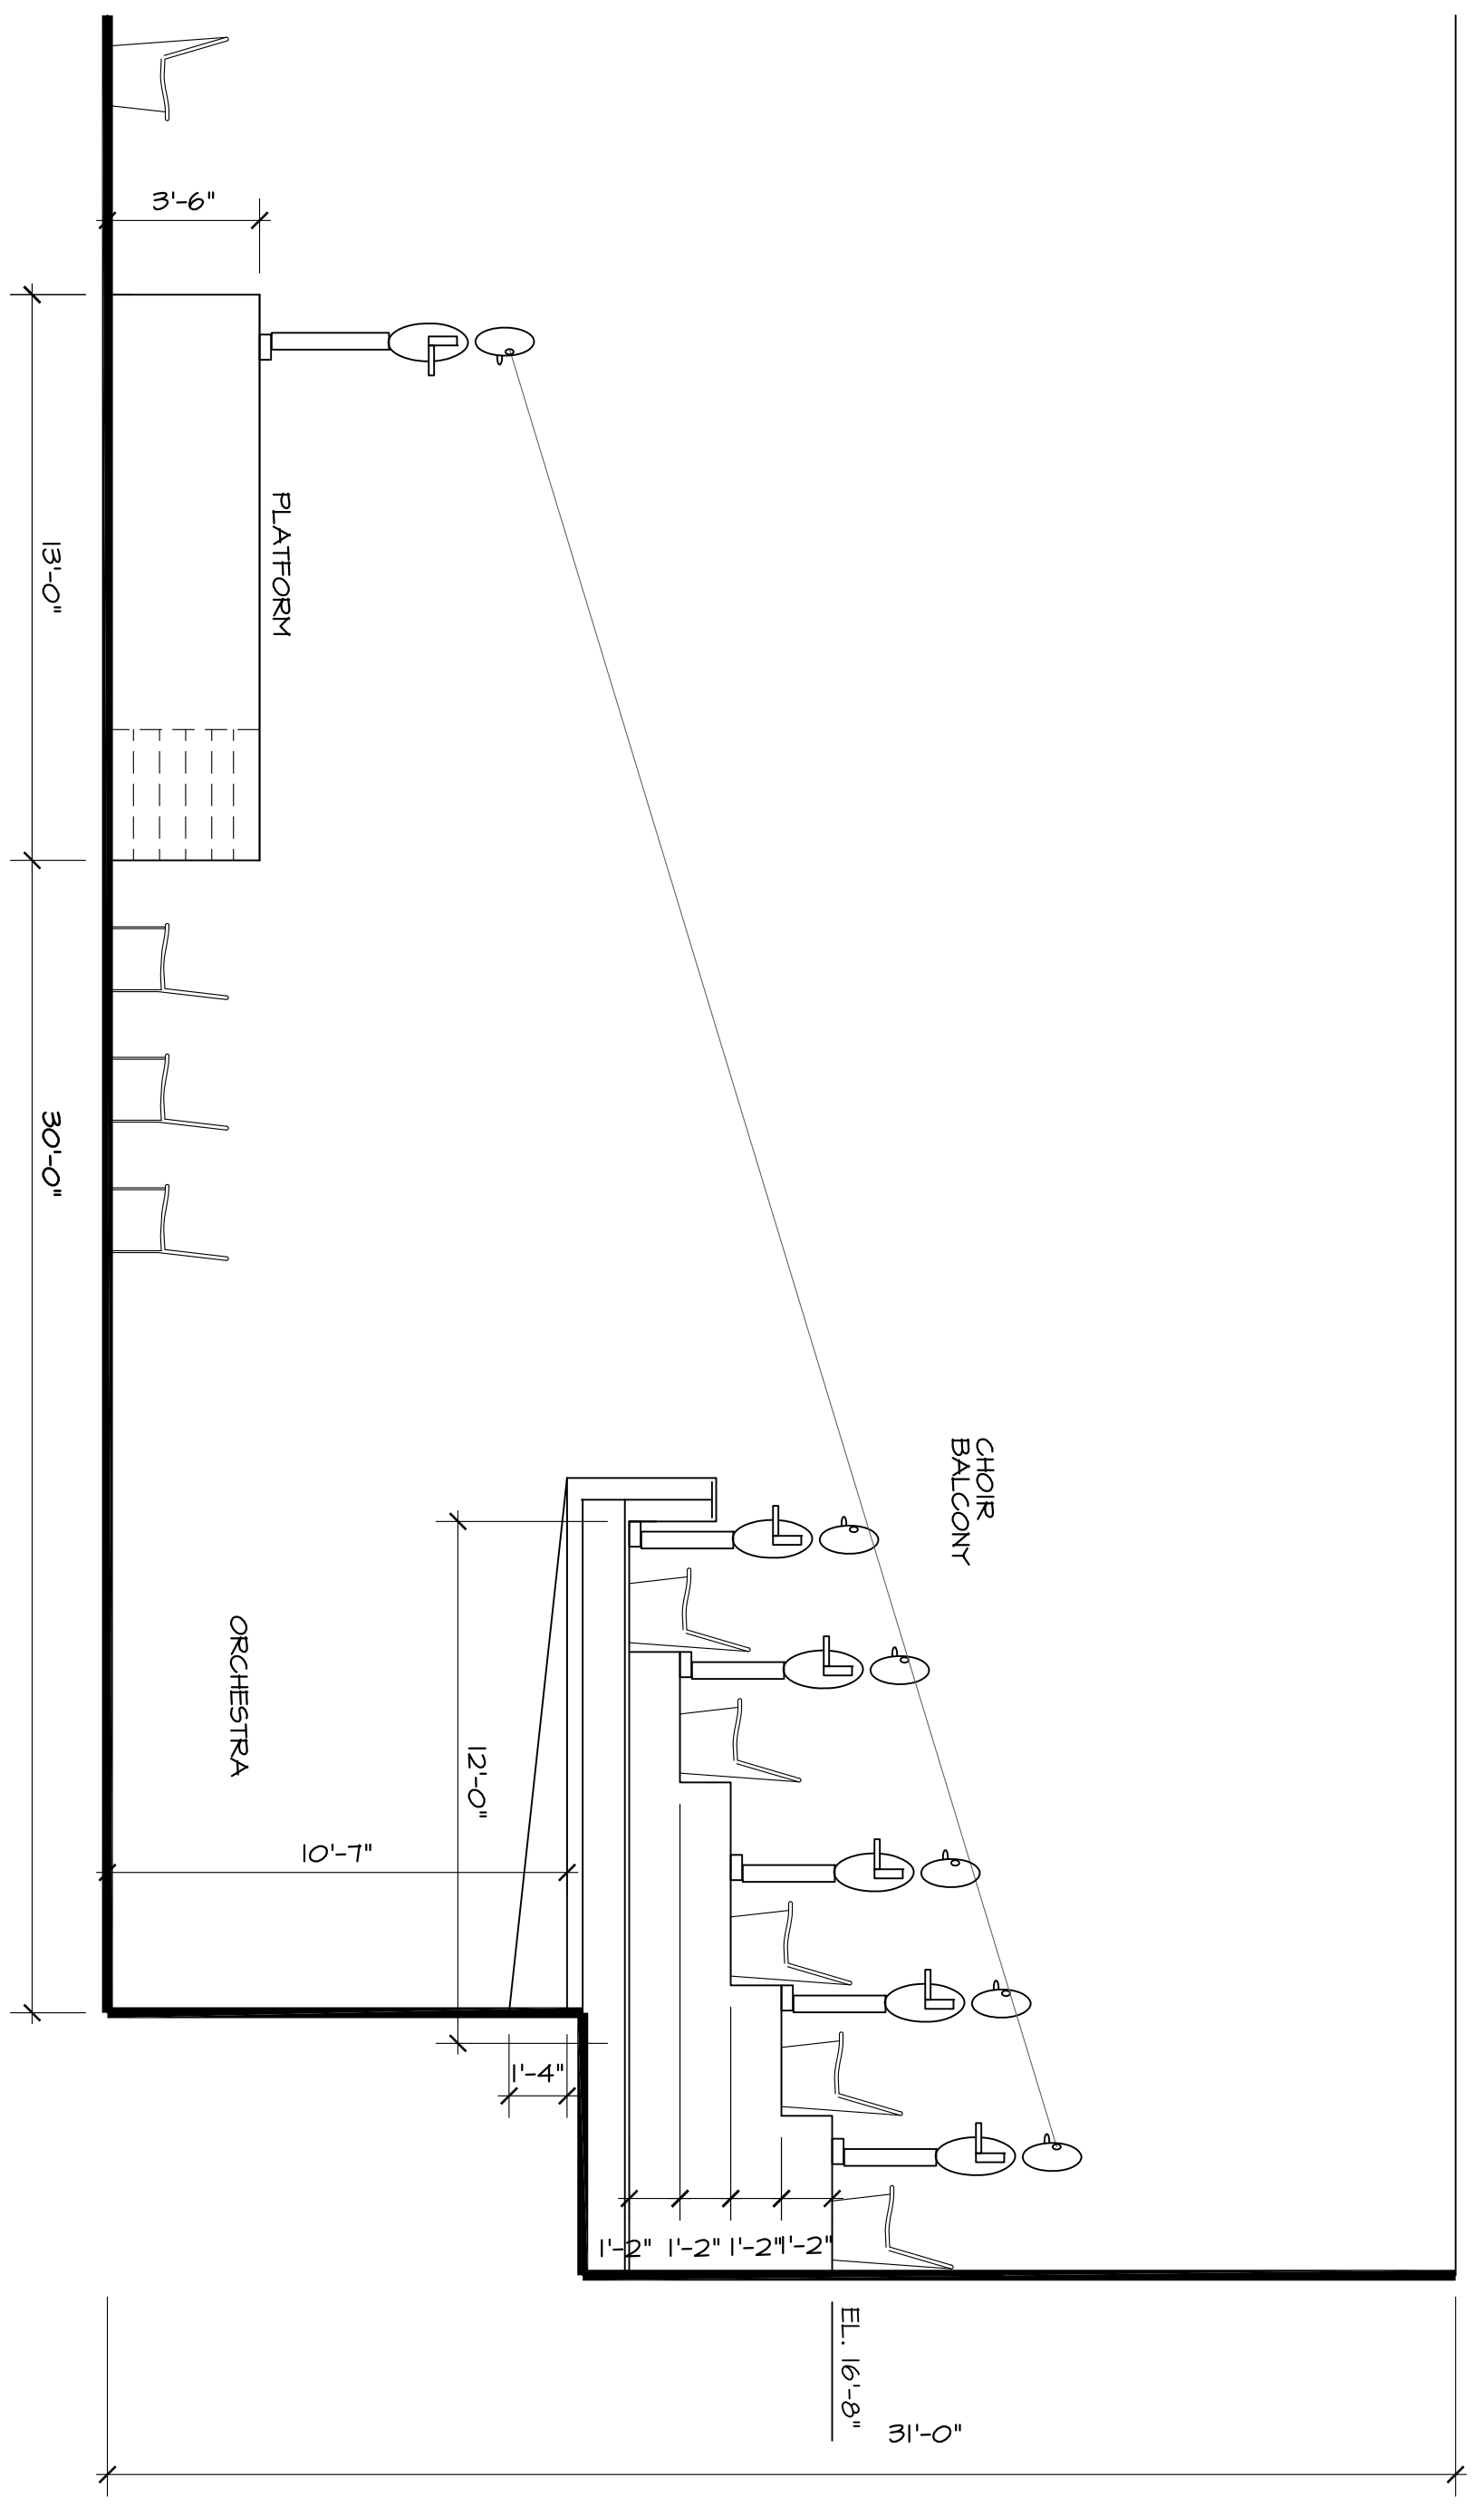

**1**  
SECTION WITH 14" RISERS  
1/4" = 1'-0"

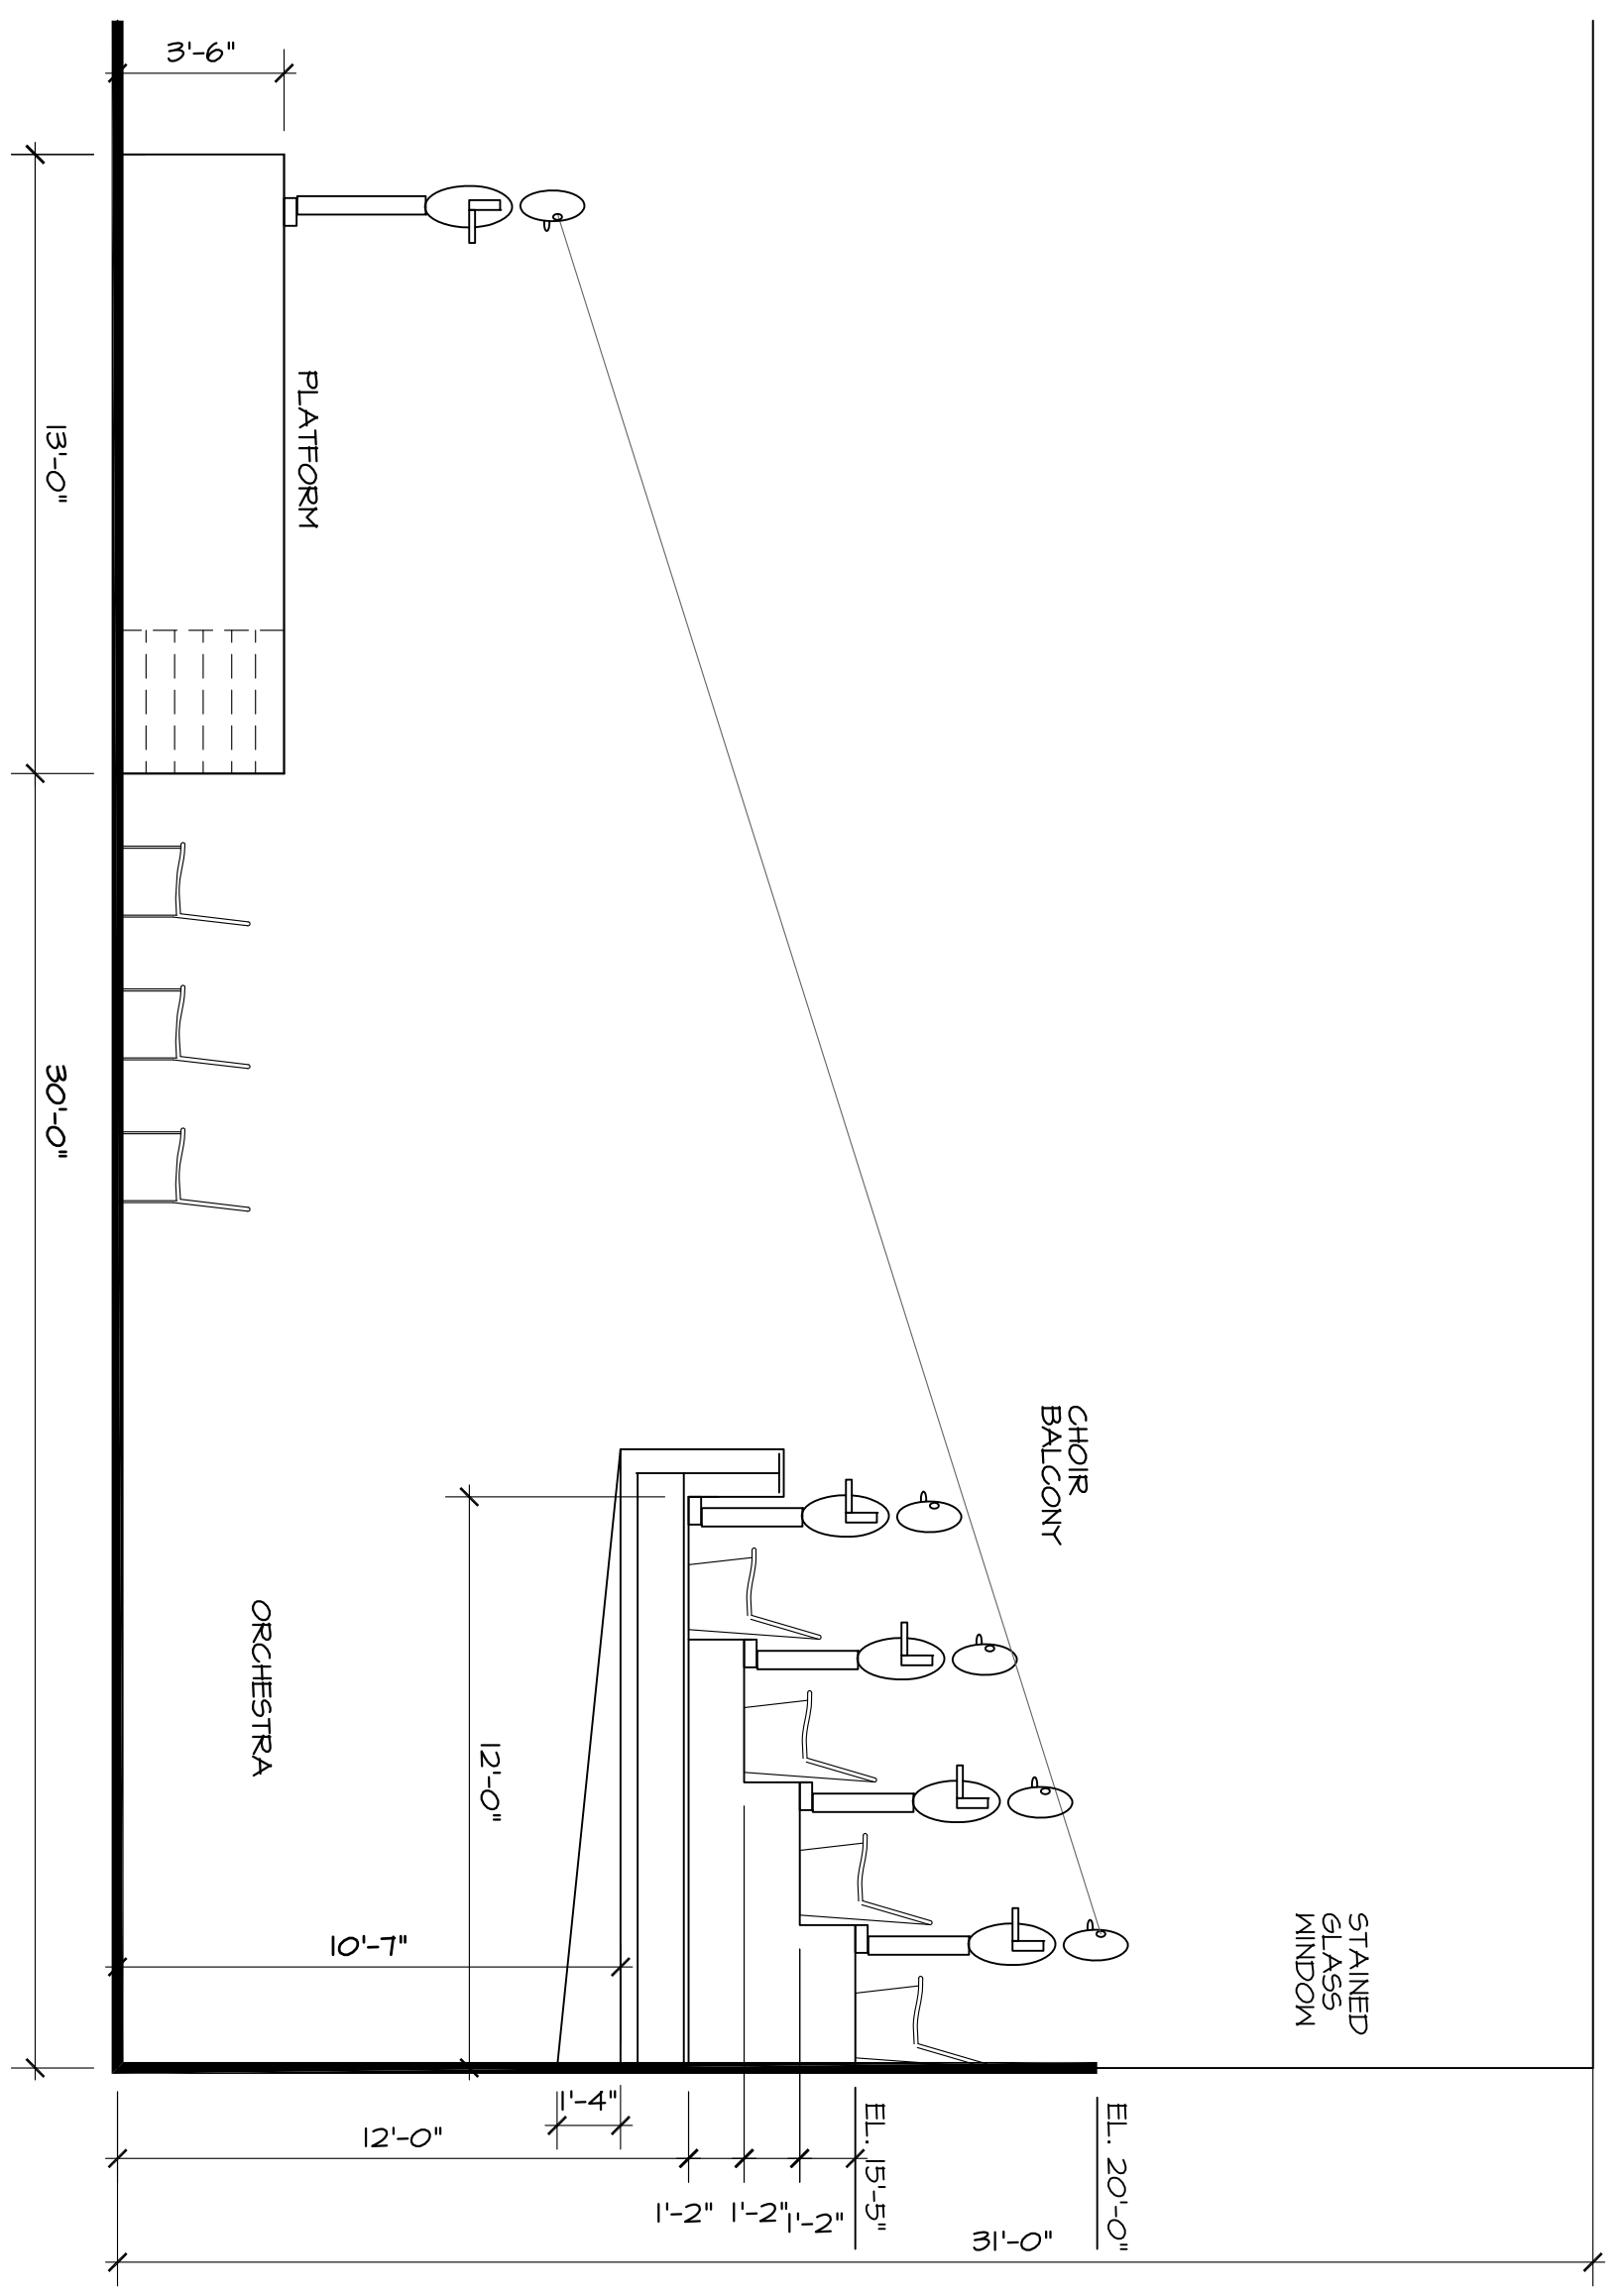

**2**  
SECTION WITH 14" RISERS  
1/4" = 1'-0"

STAINED  
GLASS  
WINDOW